

# 若竹台団地 A棟

202号

3DK  
床面積 63m<sup>2</sup>



食堂

居間




和室



洋室



洋室

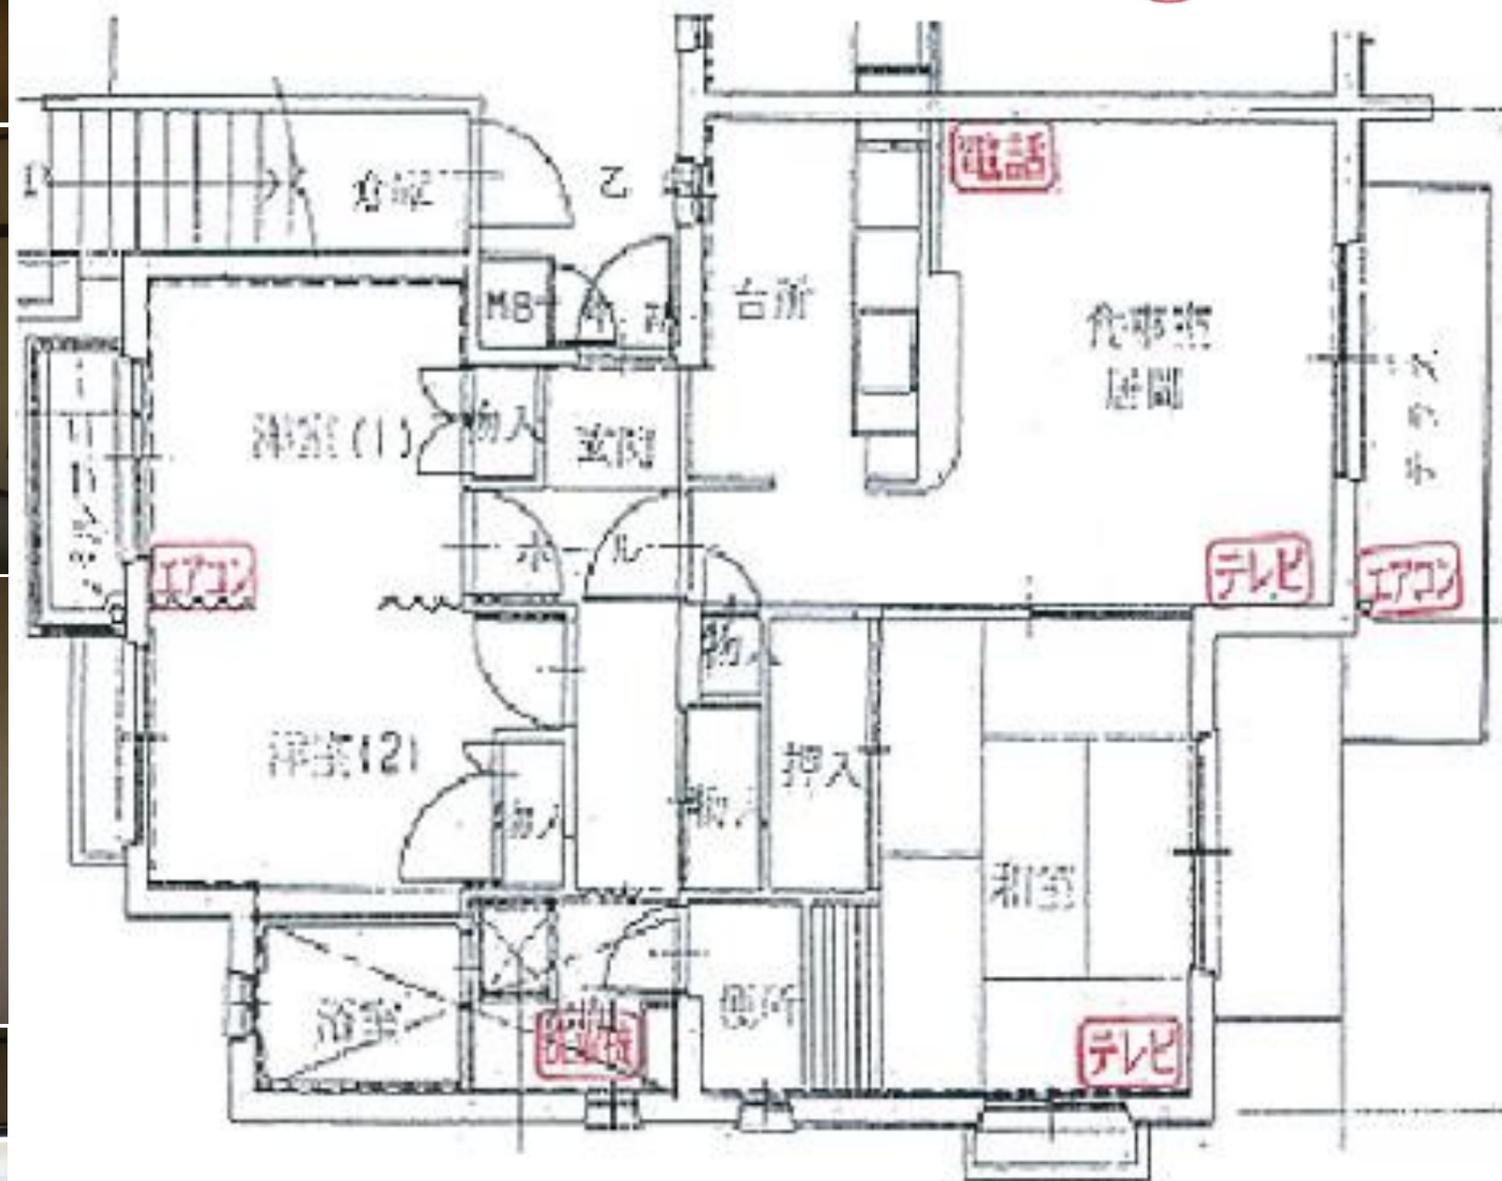

台所



浴室



洗濯機

洗面所

浴室



便所

反転タイプの場合もありますので、ご了承下さい。

301	302	303	304
201	202	203	204
101	102	103	104