


座標面積計算書

| | | | |
|----|-------|----|----|
| 地番 | 406-1 | 地目 | 宅地 |
|----|-------|----|----|

| No | 境界点 | X | Y | 辺長 | 方向角 | 備考 |
|----|--------|------------|-----------|--------|-----------|----|
| 1 | 3277C | -14579.768 | 49468.784 | 1.787 | 233-37-26 | |
| 2 | 3278C | -14580.828 | 49467.345 | 3.306 | 180-06-14 | |
| 3 | 3279C | -14584.134 | 49467.339 | 4.550 | 258-35-29 | |
| 4 | 3280C | -14585.034 | 49462.879 | 6.304 | 291-56-48 | |
| 5 | 3081C | -14582.678 | 49457.032 | 8.151 | 199-26-55 | |
| 6 | 6985KP | -14590.364 | 49454.318 | 3.193 | 190-41-01 | |
| 7 | 4216P | -14593.502 | 49453.726 | 7.122 | 199-25-10 | |
| 8 | 4217P | -14600.219 | 49451.358 | 2.190 | 212-24-47 | |
| 9 | 6986KP | -14602.068 | 49450.184 | 6.254 | 199-24-20 | |
| 10 | 4219L | -14607.967 | 49448.106 | 21.469 | 148-23-09 | |
| 11 | 3007HK | -14626.250 | 49459.360 | 39.437 | 31-26-19 | |
| 12 | 3065C | -14592.602 | 49479.930 | 4.067 | 130-37-22 | |
| 13 | 3066P | -14595.250 | 49483.017 | 3.189 | 130-34-26 | |
| 14 | 3067C | -14597.324 | 49485.439 | 4.149 | 69-50-24 | |
| 15 | 3068C | -14595.894 | 49489.334 | 0.487 | 37-50-01 | |
| 16 | 3069C | -14595.509 | 49489.633 | 2.072 | 31-01-14 | |
| 17 | 4070C | -14593.733 | 49490.701 | 6.238 | 1-19-22 | |
| 18 | 3071C | -14587.497 | 49490.845 | 1.097 | 336-35-20 | |
| 19 | 3072C | -14586.490 | 49490.409 | 2.723 | 337-34-10 | |
| 20 | 3073C | -14583.973 | 49489.370 | 6.019 | 347-29-49 | |
| 21 | 3274C | -14578.097 | 49488.067 | 9.192 | 273-58-48 | |
| 22 | 3075C | -14577.459 | 49478.897 | 9.713 | 262-16-01 | |
| 23 | 3276C | -14578.766 | 49469.272 | 1.115 | 205-58-02 | |

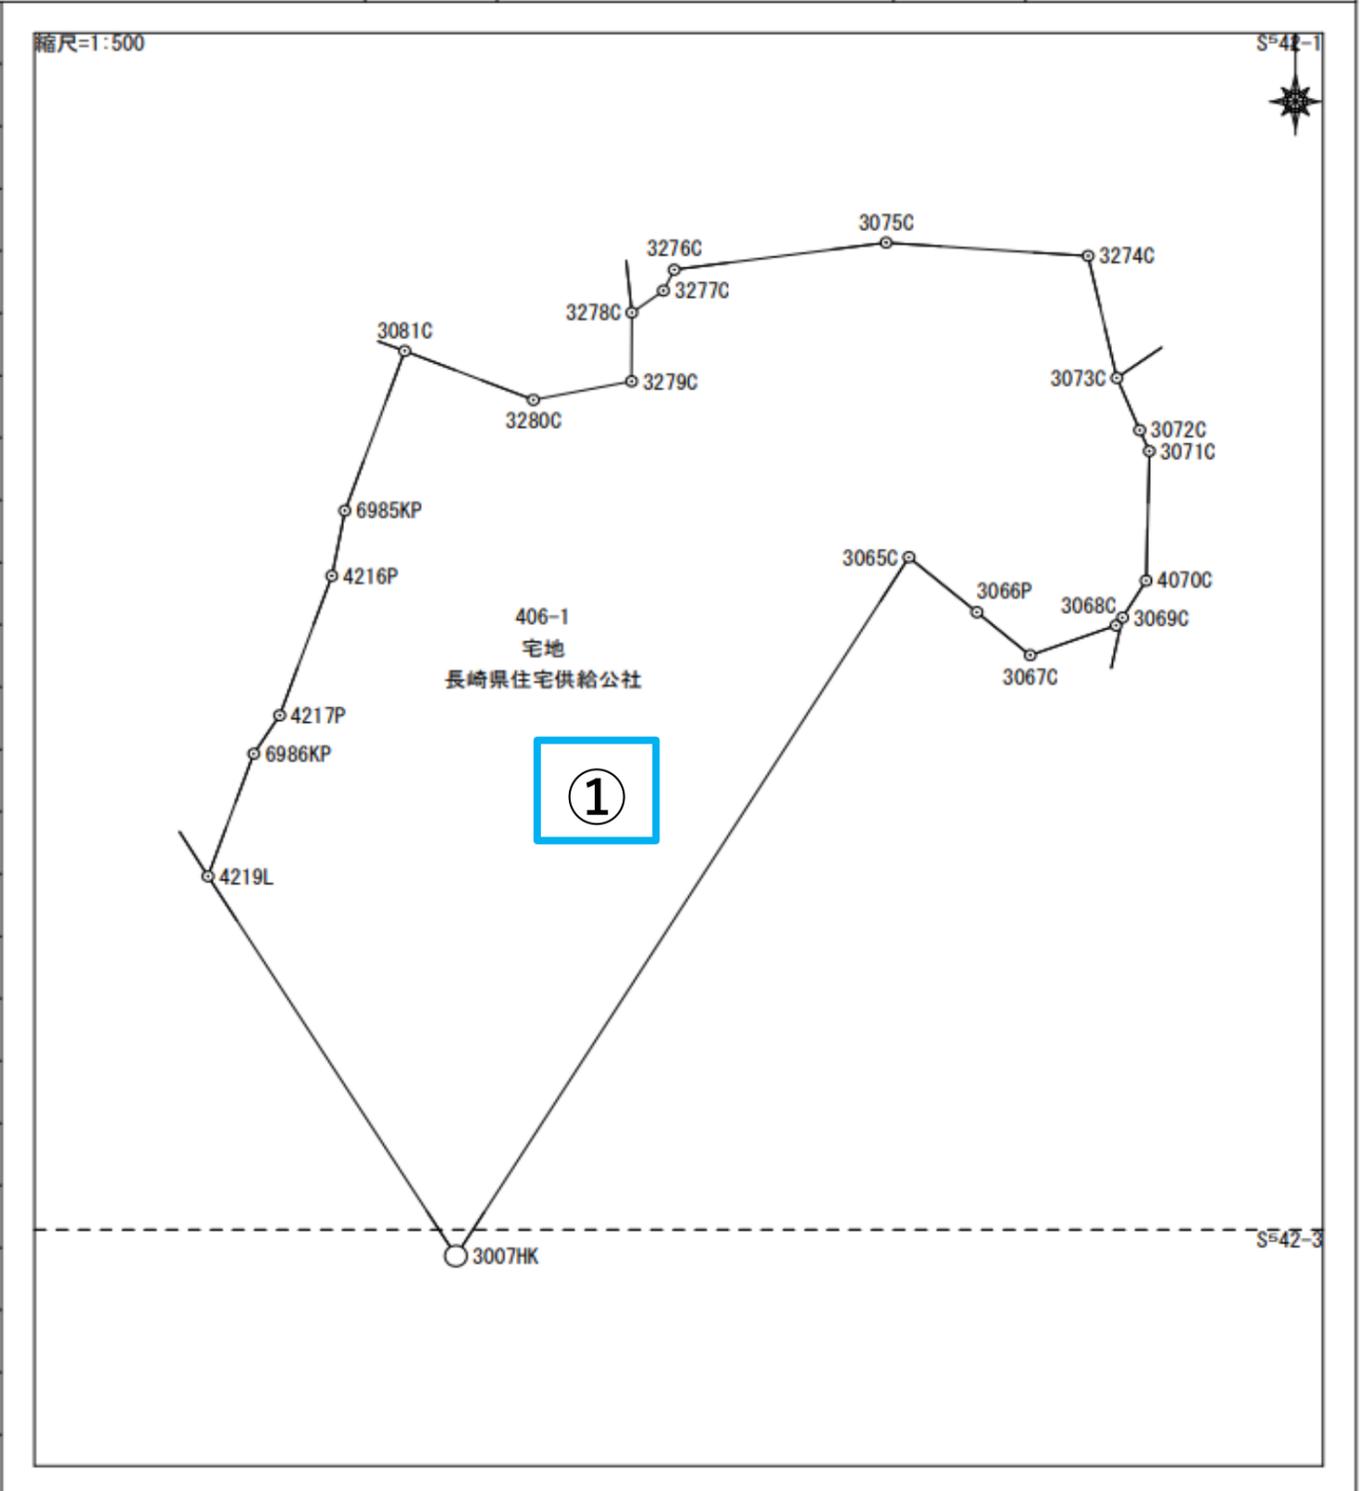

| | | | | | | |
|---------------------------------------------|--------|--------------|--------|--------------------|----|-------|
| 面積算出公式 $A=1/2 \sum X_n(Y_{n+1}-Y_{n-1})$ | 倍面積 2A | 2072.030541 | 土地の所在 | 図-4 座標面積計算書 | 縮尺 | 1/500 |
| | 面積 A | 1036.0152705 | 土地の所有者 | | | |