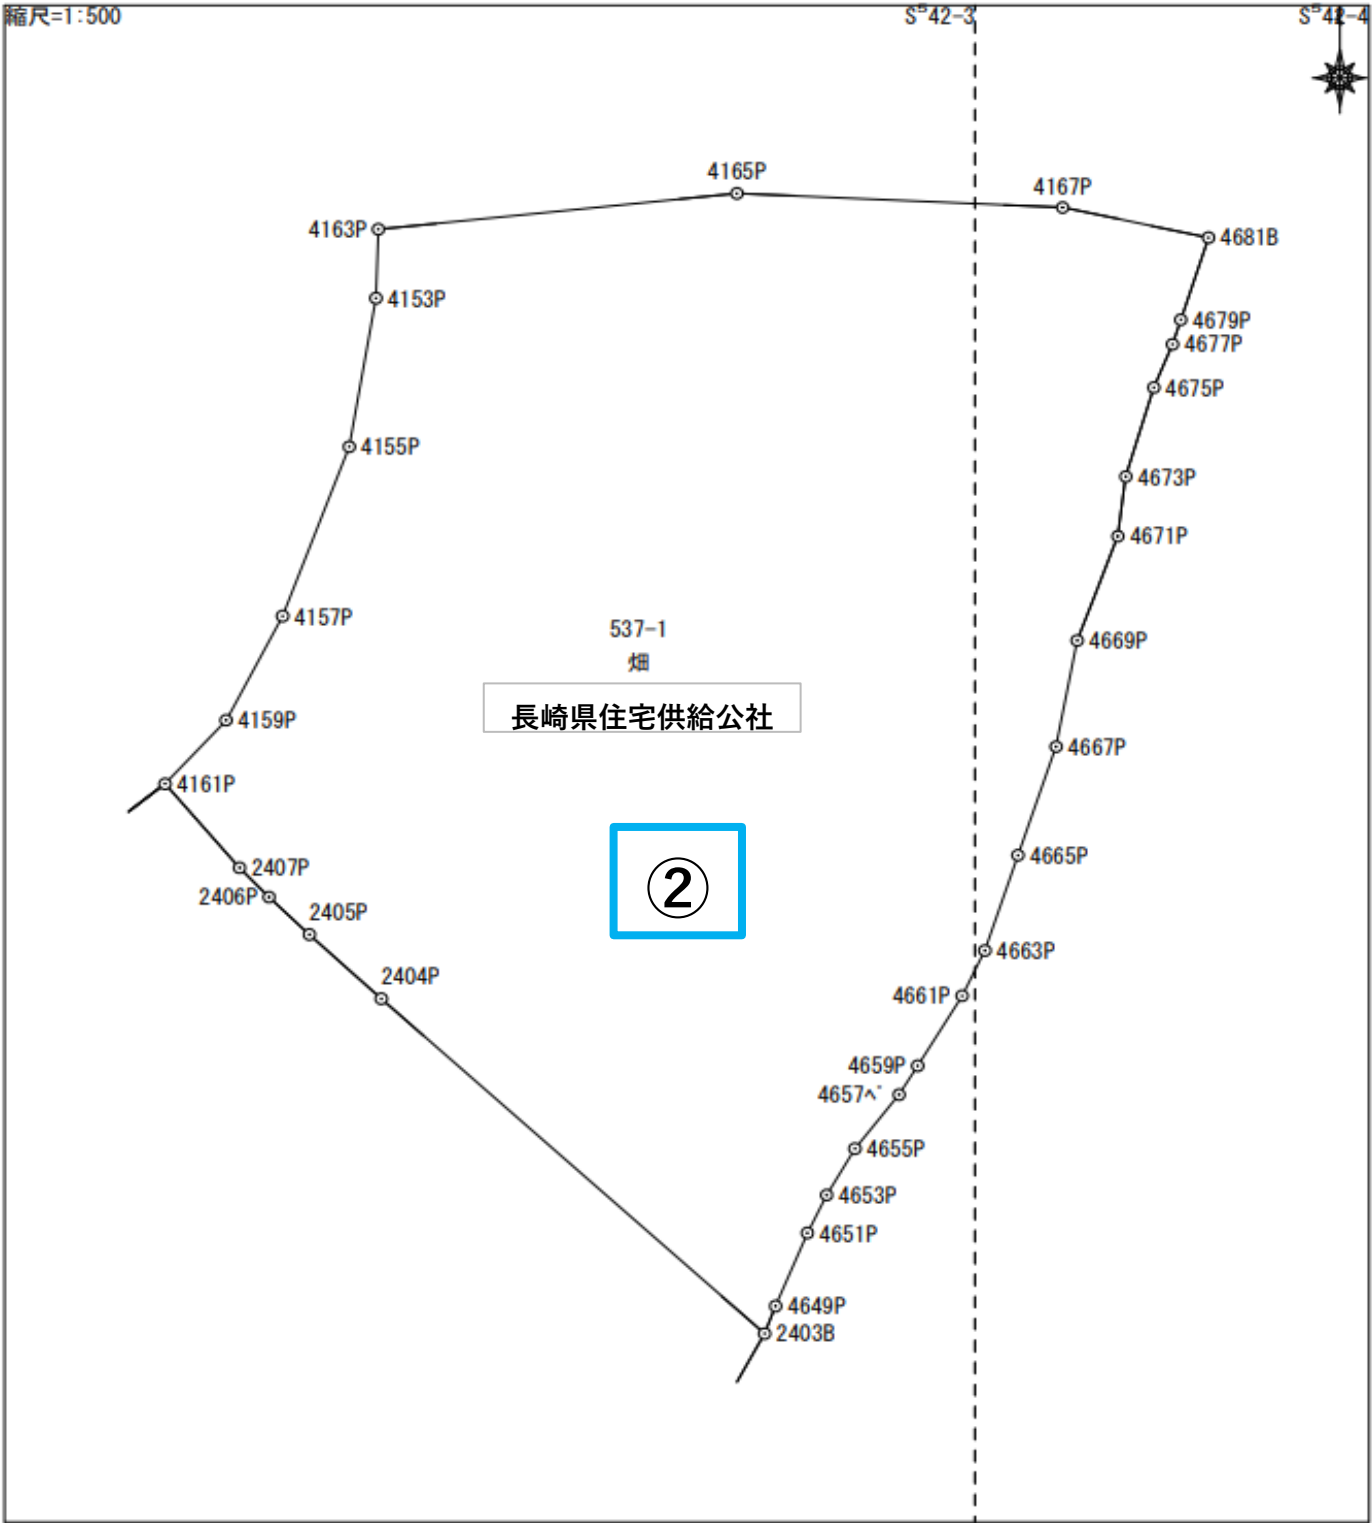


座 標 面 積 計 算 書

							地番	537-1	地目	畑
No	境界点	X	Y	辺長	方向角	備考	縮尺=1:500 			
24	4671P	-14698.453	49531.120	2.738	7-09-13					
25	4673P	-14695.736	49531.461	4.225	16-30-02					
26	4675P	-14691.685	49532.661	2.119	22-05-52					
27	4677P	-14689.722	49533.458	1.174	17-36-05					
28	4679P	-14688.603	49533.813	3.918	17-40-02					
29	4681B	-14684.870	49535.002	6.404	282-22-49					
30	4167P	-14683.497	49528.747	13.976	272-37-44					
面積算出公式				倍面積 2A	2805.654069	土地の所在	図-4 座標面積計算書			
A=1/2 Σ Xn (Y (n+1)-Y (n-1))				面積 A	1402.8270345	土地の所有者				
							縮尺	1/500		